


LEGEND

- 1 DECORATIVE PAVING
- 2 SHADE TREES
- 3 GROUNDCOVER PLANTINGS
- 4 BIKE RACKS
- 5 BENCHES
- 6 PLANTER POTS
- 7 LITTER & RECYCLING RECEPTACLES
- 8 MASONRY GARDEN WALL
- 9 BOLLARDS
- 10 PAINTED CROSSWALKS
- 11 SIDEWALK CONNECTIONS
- 12 PRIMARY IDENTITY FEATURE
- 13 SECONDARY IDENTITY FEATURE

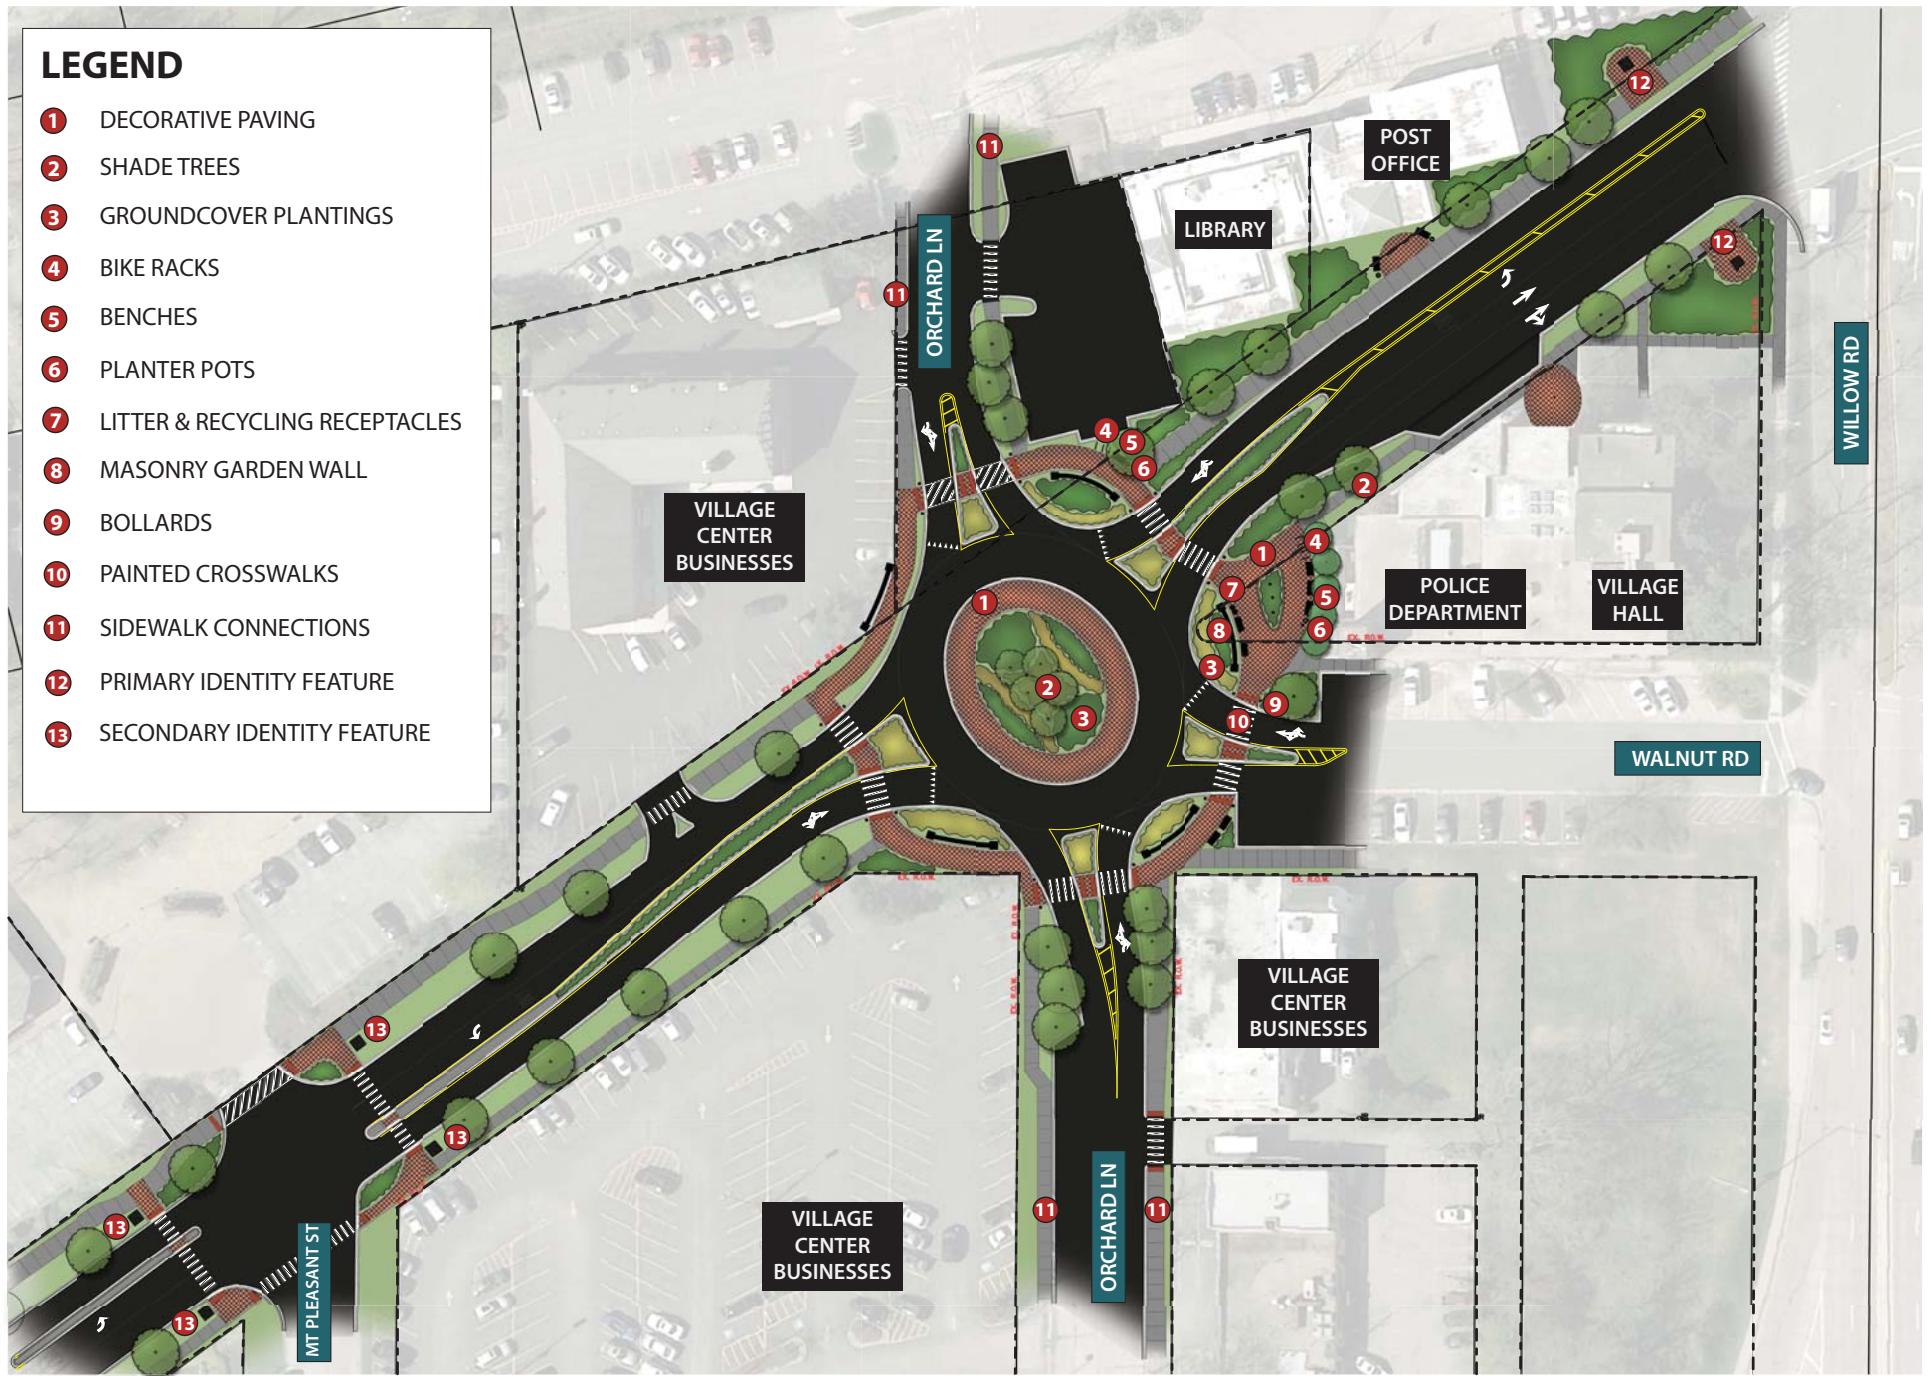

Happ Road Corridor Study

Roundabout Enlargement

